


GOTLAND RING Layout Plan

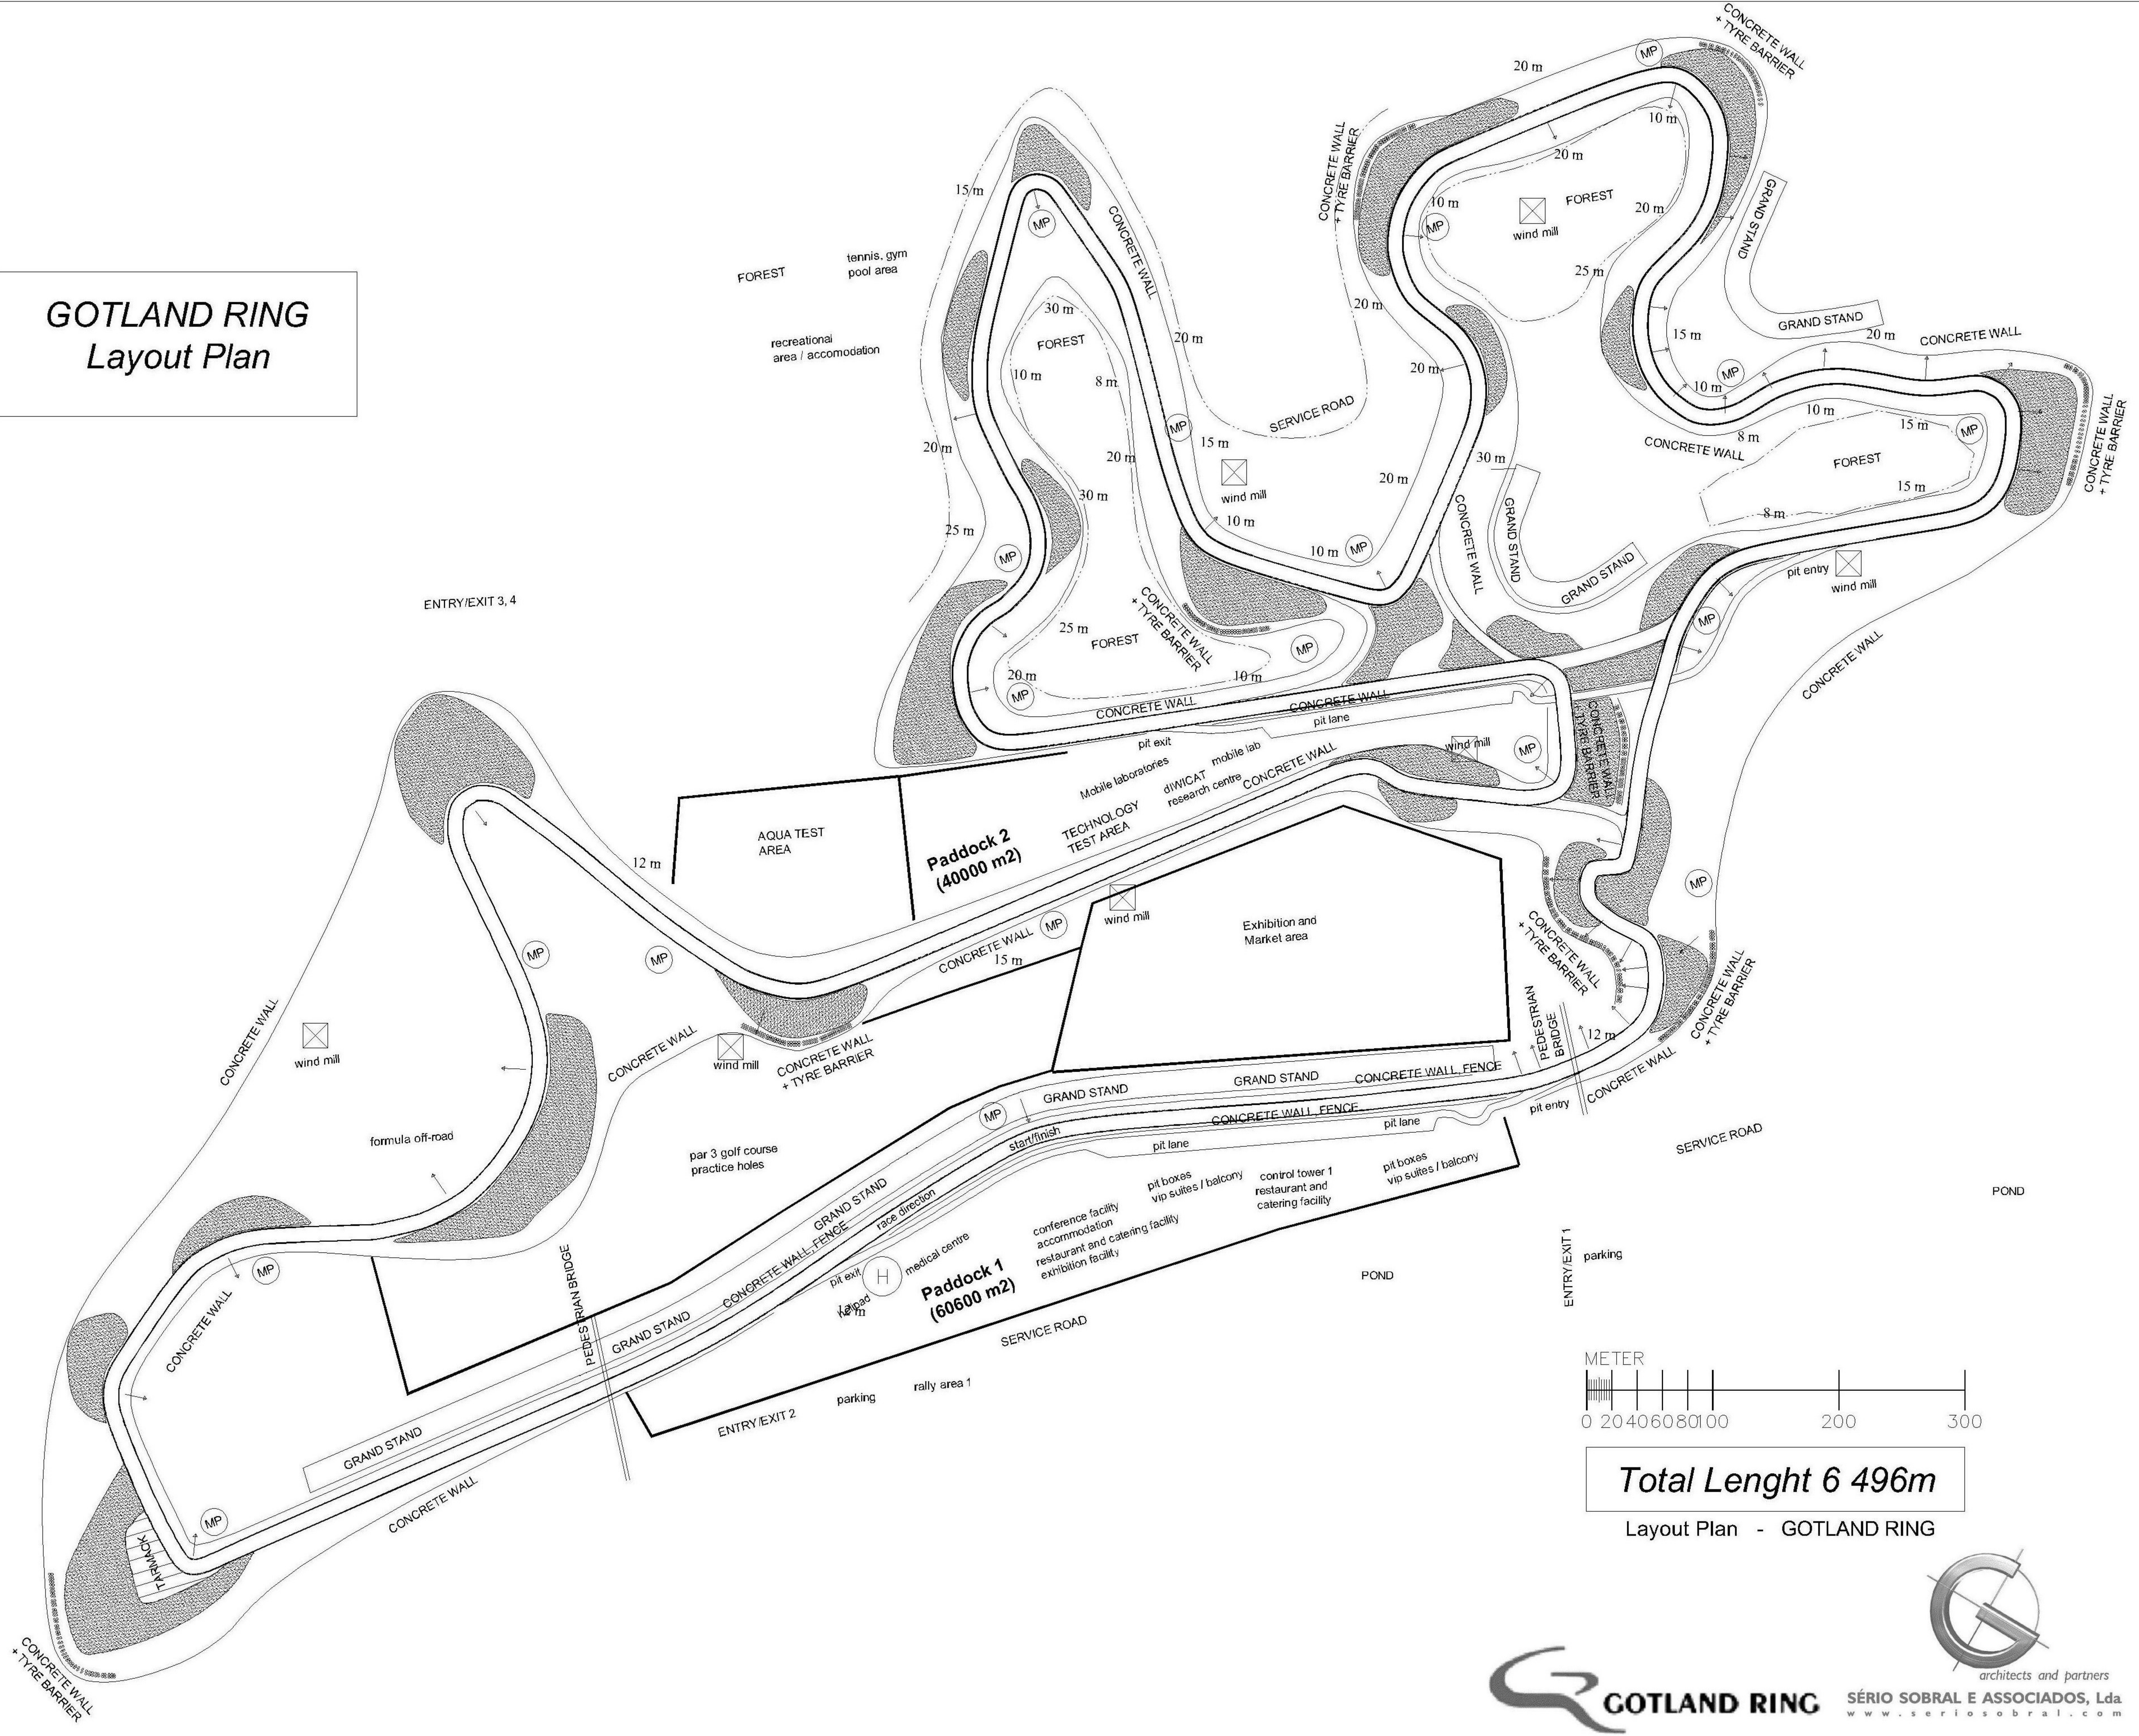

Total Length 6 496m
Layout Plan - GOTLAND RING